

SOCCER GOAL POSTS - MAJOR PERMANENT (SMAP)

SPECIFICATIONS

STEEL TYPE:


- 88.9mm (3 1/2") O.D. PIPE

STEEL FINISH:


- 3 STEP POWDER COAT
PROCESS:

1. SURFACE PREPARATION-
SANDBLAST METAL
2. PRIME COAT- APPLICATION OF
ZINC RICH PRIMER
3. TOP COAT- FINAL COATING IS
BAKED ON FOR THE BEST IN LONG
LASTING DURABILITY


STEEL FINISH AVAILABLE IN A
WIDE VARIETY OF COLORS.
REFER TO COLOR CHART FOR
MORE INFORMATION.

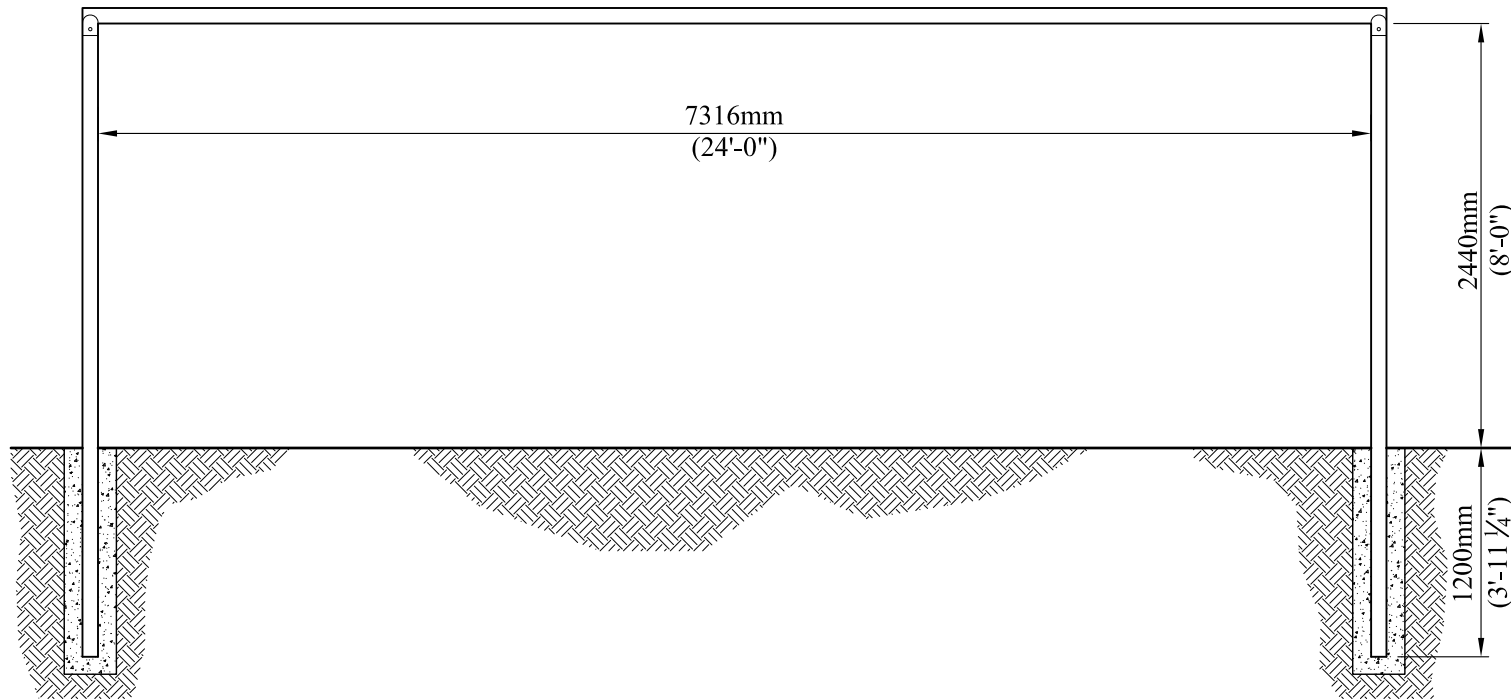

ELEVATION

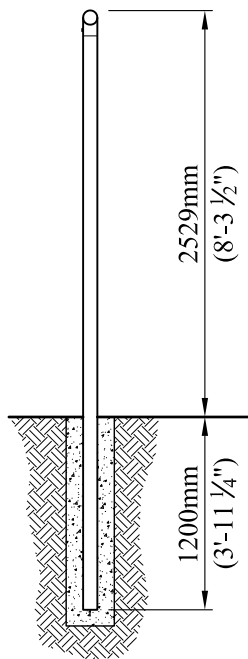

SIDE VIEW

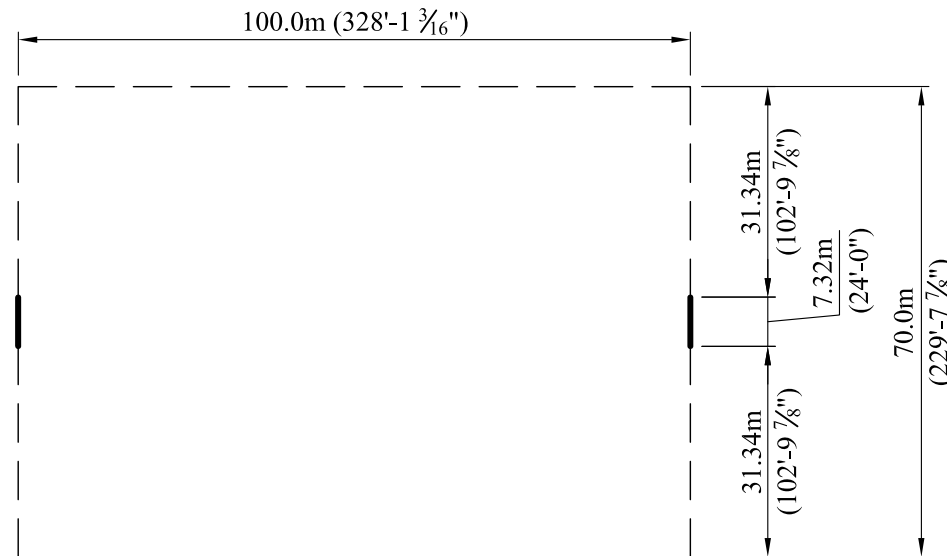

PLAN VIEW

TYPICAL FIELD LAYOUT



4111-17th Street SE Calgary, AB T2G 3W5
Ph# 569-8180 Fax# 272-4544
e-mail: reception.cpl@telus.net
www.custompark.com